



CLASSROOM #270
19 TABLES, 38 CHAIRS

Client Signature:	Date:
Date: 12/1/14	
Scale: NTS	
Designer: K.GRAY	
Revisions:	
File Path: C:\0304 - 10.15m - 270 HEAVENER HALL\New Floorplans 14-15\FINAL 07/04/14	

UF HEAVENER HALL
 ROOM#270 - LAYOUT 1
 PROPOSAL #102459
www.officeenvironments.com

 office environments
 1801 Heritage Blvd.
 Suite 700
 Tallahassee, FL 32306

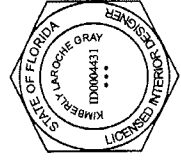

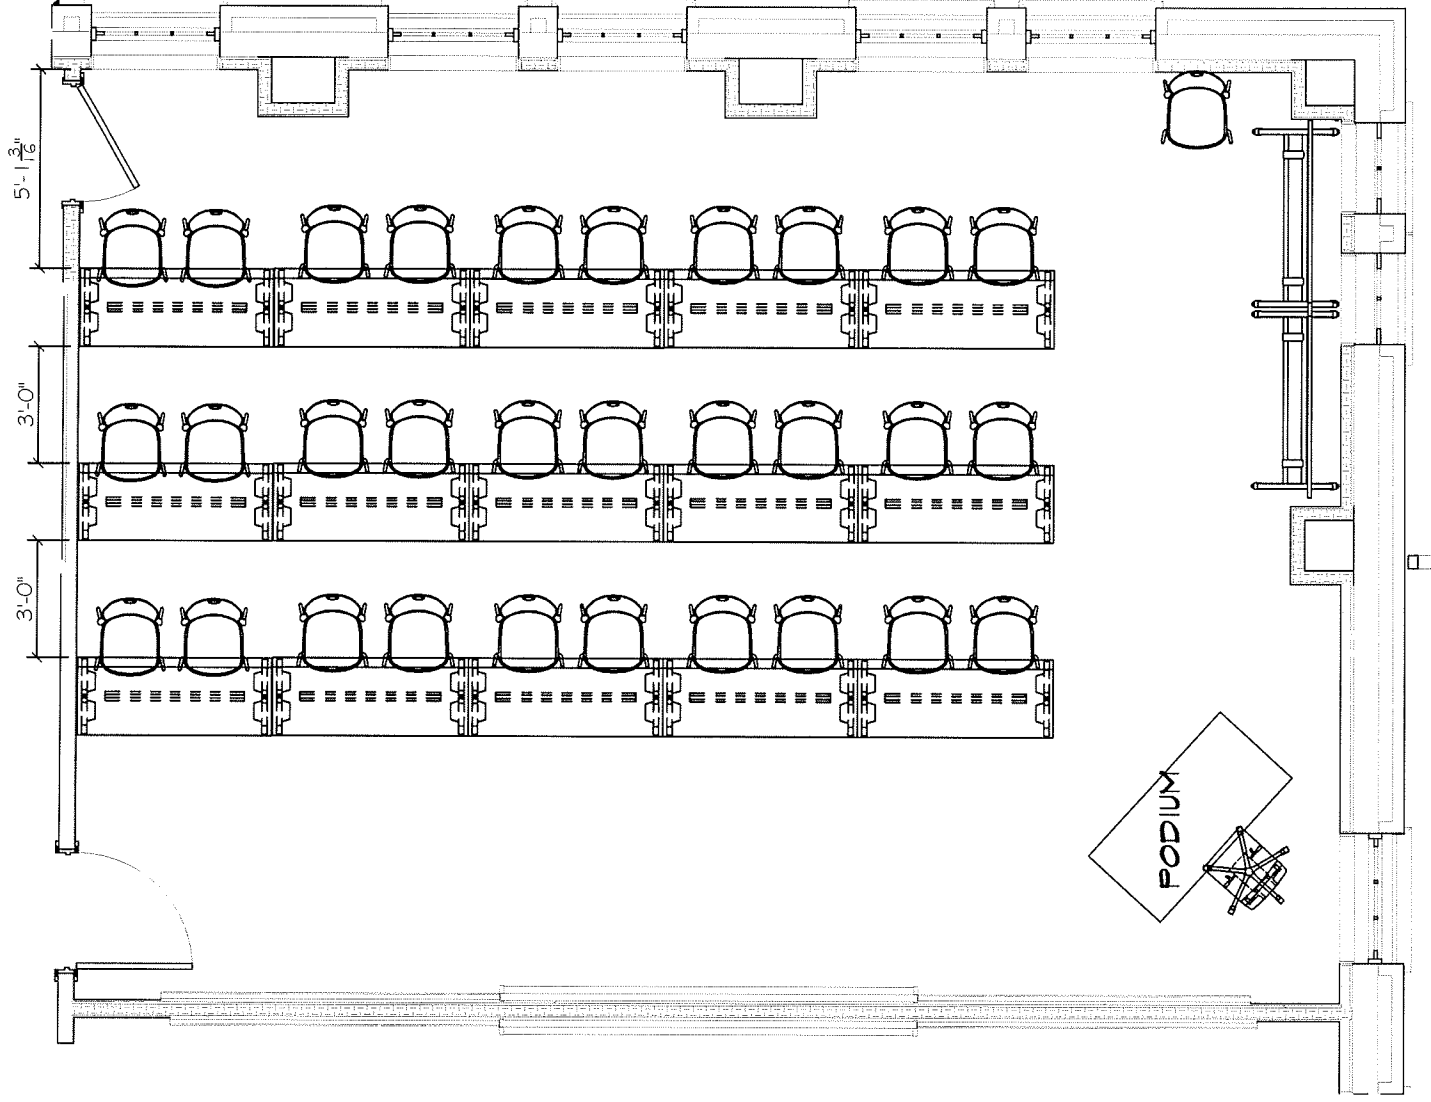

**CLASSROOM #270
15 TABLES, 30 CHAIRS**

Client Signature:

Date:

Date: 12/1/14

Scale: NTS

Designer: K.GRAY


Revisions:

Notice: This drawing is the property of office environments, Inc. and is not to be reproduced, stored, or transmitted in any form or by any means, electronic, mechanical, photocopying, recording, or by any information storage and retrieval system, without the prior written permission of office environments, Inc. All rights reserved.


File Path: Des-01204 - 10_15cm - 270F HEAVENER HALL NEW - Floorplans - 14-10-2014 - DWG


Sheet No.

UF HEAVENER HALL
ROOM#270 - LAYOUT 2
PROPOSAL #102459
www.officeenvironments.com

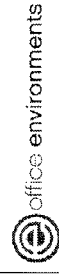

1801 Heritage Blvd.
Suite 110
Tallahassee, FL 32308

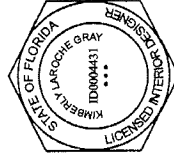

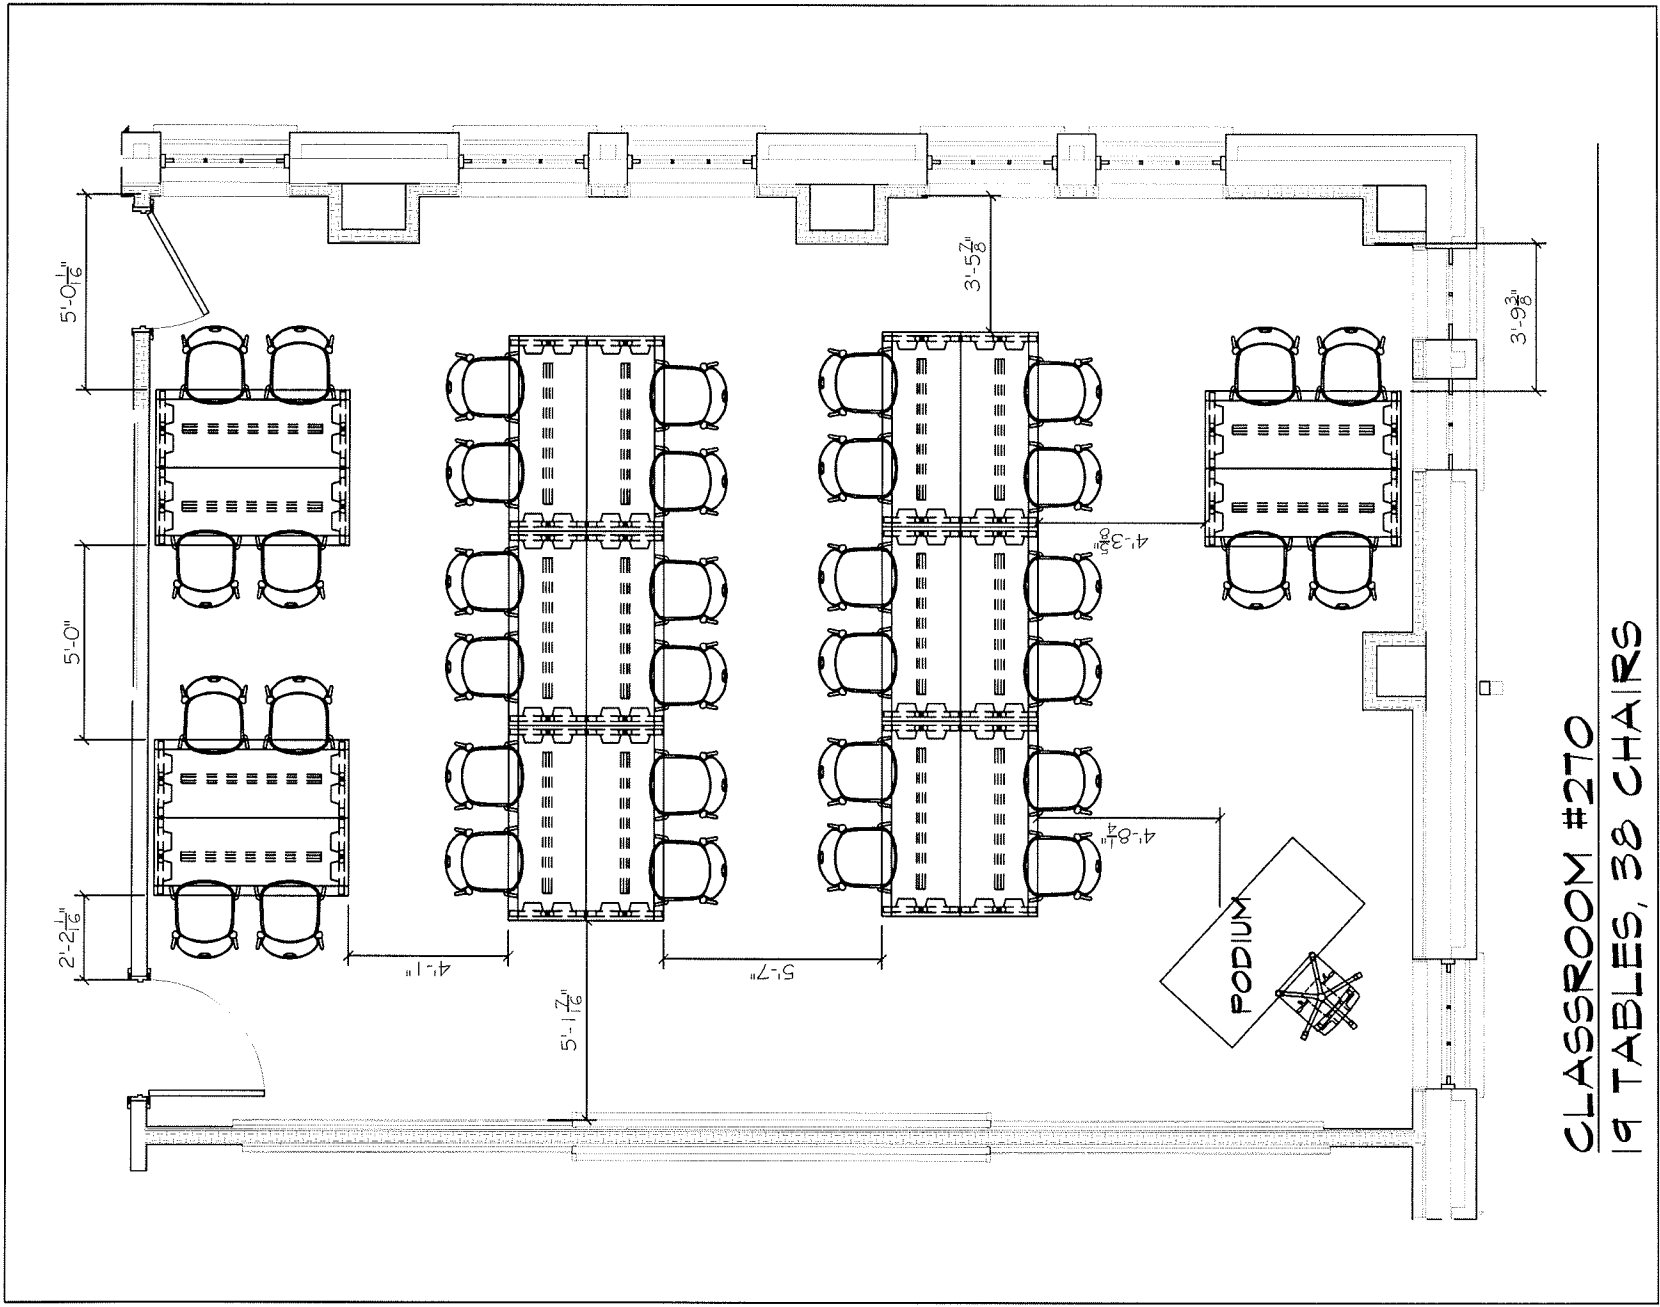


CLASSROOM #270
19 TABLES, 38 CHAIRS

Client Signature:	Date:
Date: 12/1/14	
Scale: NTS	
Designer: K.GRAY	
Revisions:	
File Path: P:\012014 - 10.150M 517 HEAVENER HALL\VEN PURCHASE 14-012014.DWG	


UF HEAVENER HALL
 ROOM#270 - LAYOUT 3
 PROPOSAL #102459
www.kwikofficeenvironments.com



1801 Heritage Blvd.
 Suite 170
 Tallahassee, FL 32308

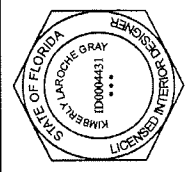

Notice:
 The drawings including the specifications, drawings, and schedules are the property of Kwik Office Environments, Inc. It is not to be used, copied, or reproduced in any form without the written consent of Kwik Office Environments, Inc. All rights reserved.

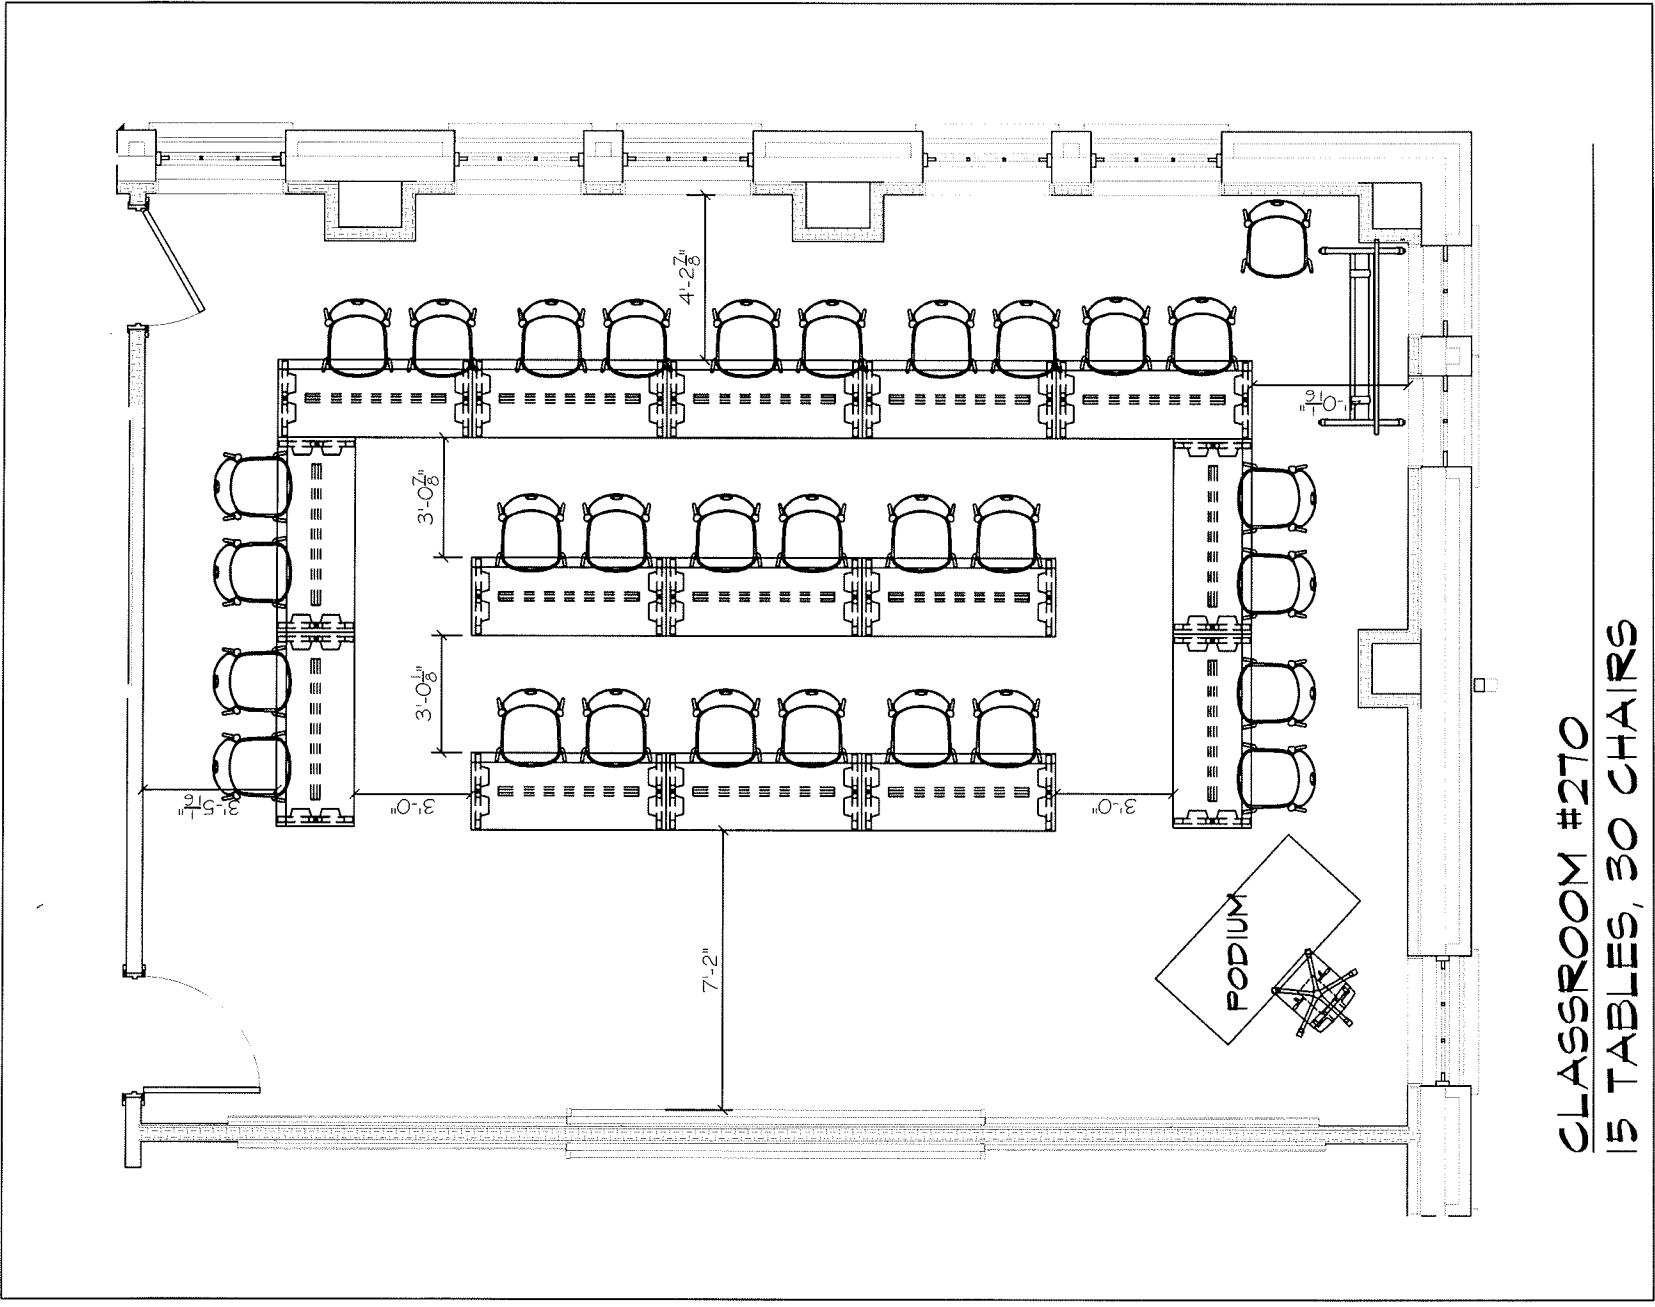

**CLASSROOM #270
15 TABLES, 30 CHAIRS**

Client Signature: _____

Date: _____

Date: 12/1/14

Scale: NTS


Designer: K.GRAY

Revisions: _____

File Path: P:\012014 - 10_15cm 270 HEAVENER HALL\Ver. Floorplans 148-0799ML.dwg


Notice:
This drawing, including the specifications, drawings, and schedules, is the property of office environments, Inc. and shall remain the property of office environments, Inc. and shall not be used for any other project without the prior written consent of office environments, Inc. All rights reserved. This drawing is for informational purposes only and is not to be used for construction. All dimensions are in feet and inches. All dimensions are rounded to the nearest 1/8 inch. 

UF HEAVENER HALL
ROOM#270 - LAYOUT 4
PROPOSAL #102459
www.officeenvironments.com

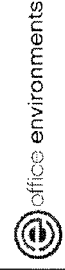

1801 Heritage Blvd.
Suite 110
Tallahassee, FL 32308



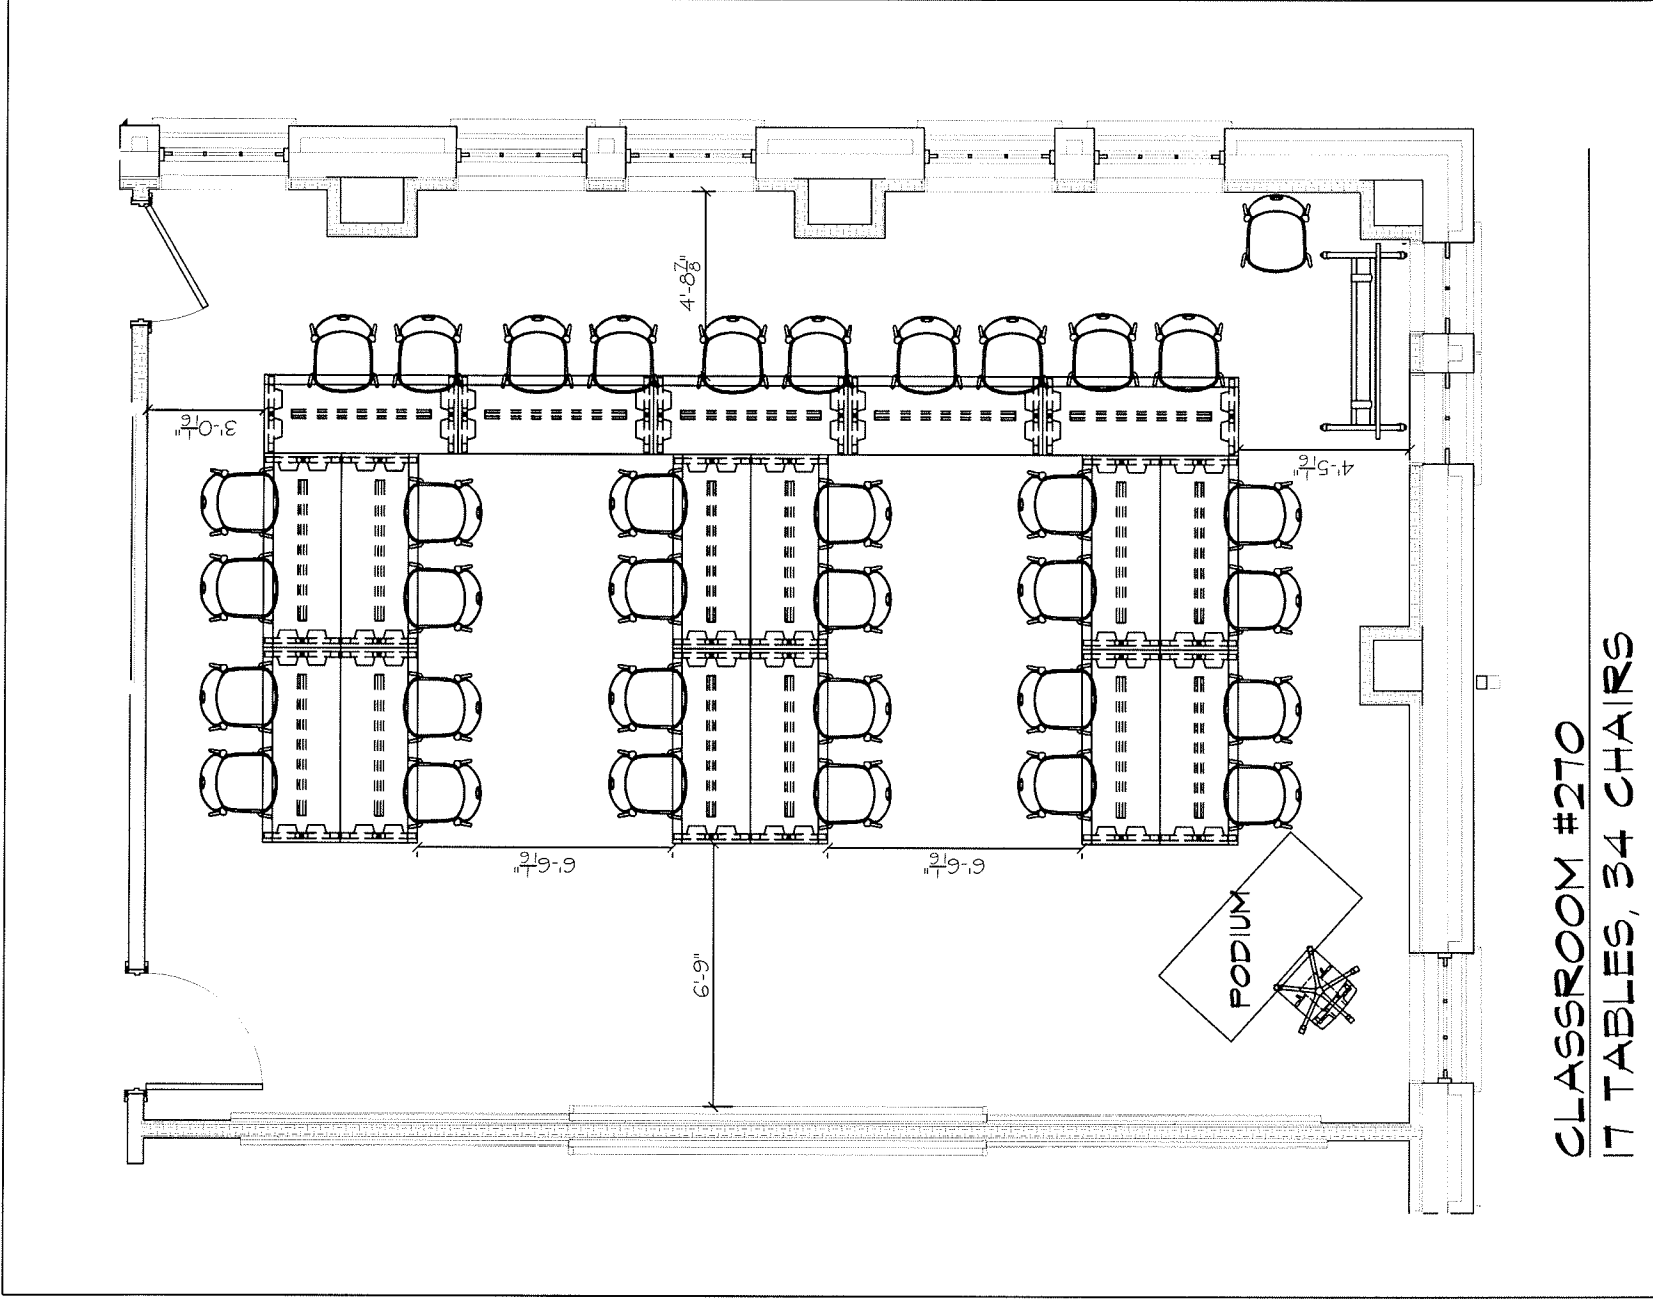

CLASSROOM #270 17 TABLES, 34 CHAIRS

Client Signature:

Date:

Date: 12/1/14


Scale: NTS

Designer: K. GRAY


Revisions:

File Path: Des 012014 - 10_10am 0147 HEAVENER HALL/Rev. Floorplans 148-0147A.dwg


UF HEAVENER HALL
ROOM#270 - LAYOUT 5
PROPOSAL #102459
www.officeenvironments.com

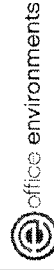

1801 Hermitage Blvd.
Suite 110
Tallahassee, FL 32308

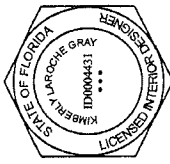

Notice:
The drawings including this floor plan were prepared by the Designer for the use of the Client. The Client is responsible for the accuracy of the information provided to the Designer. The Designer is not responsible for the accuracy of the information provided to the Client.

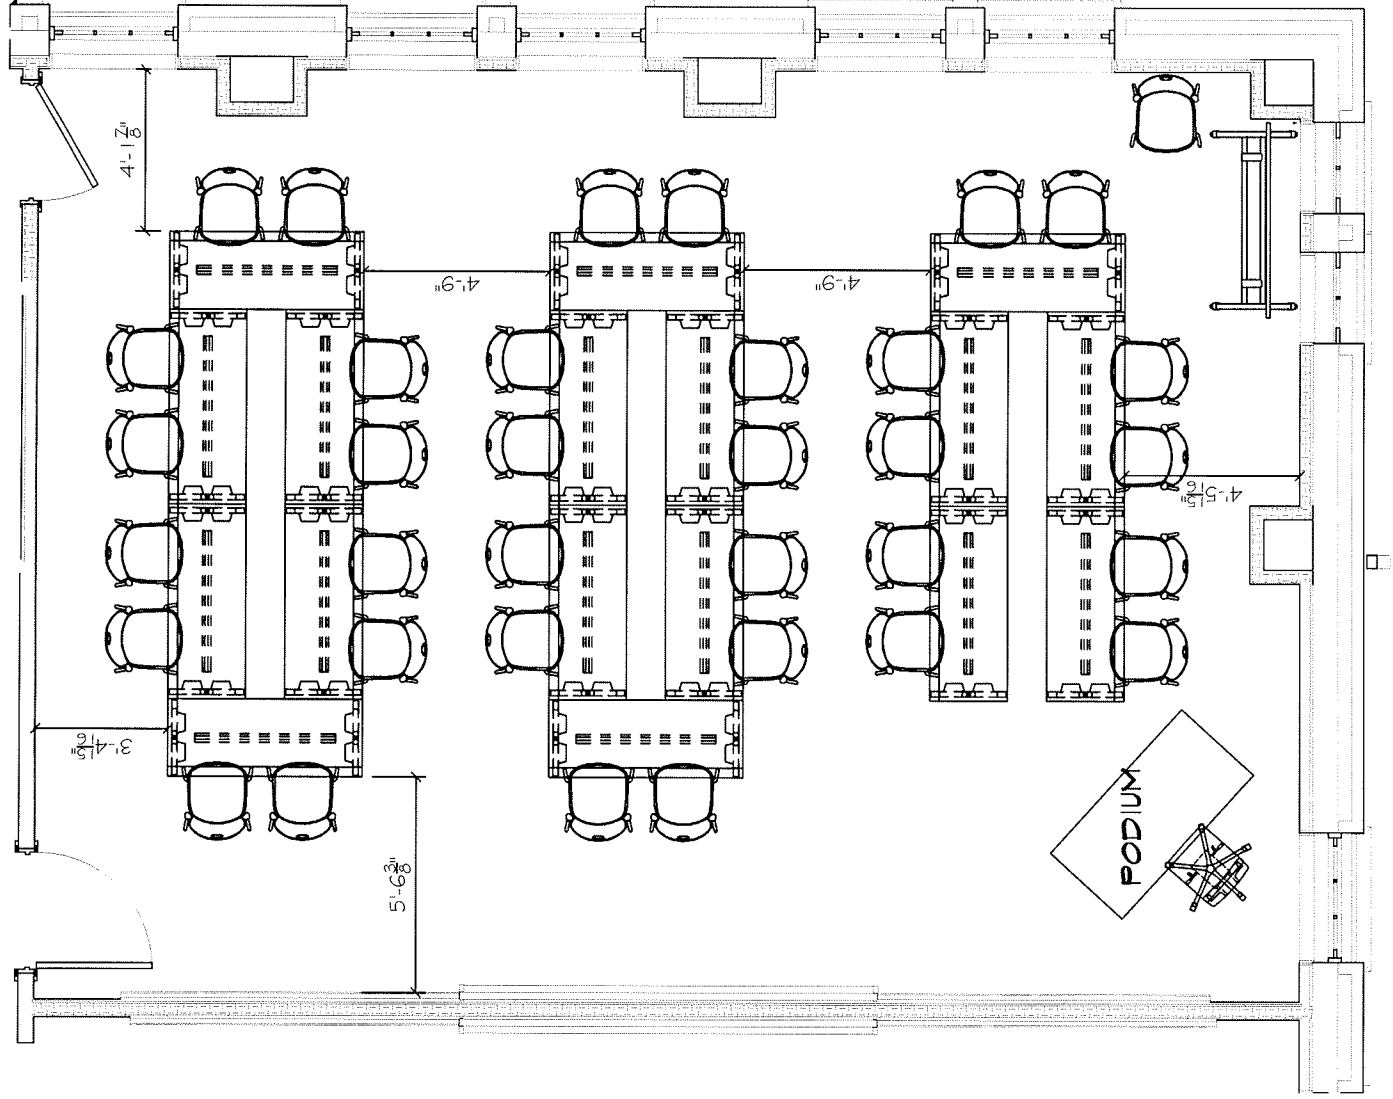

CLASSROOM #270 17 TABLES, 34 CHAIRS

Client Signature:

Date:

Date: 12/1/14


Scale: NTS

Designer: K.GRAY

Revisions:

File Path: D:\02504 - 10 - 10m - UF HEAVENER HALL\New Reception 14-01-14\01.dwg

UF HEAVENER HALL
ROOM#270 - LAYOUT 6
PROPOSAL #102459
www.officeenvironments.com

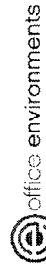

1801 Hermitage Blvd.
Suite 110
Tallahassee, FL 32308

