


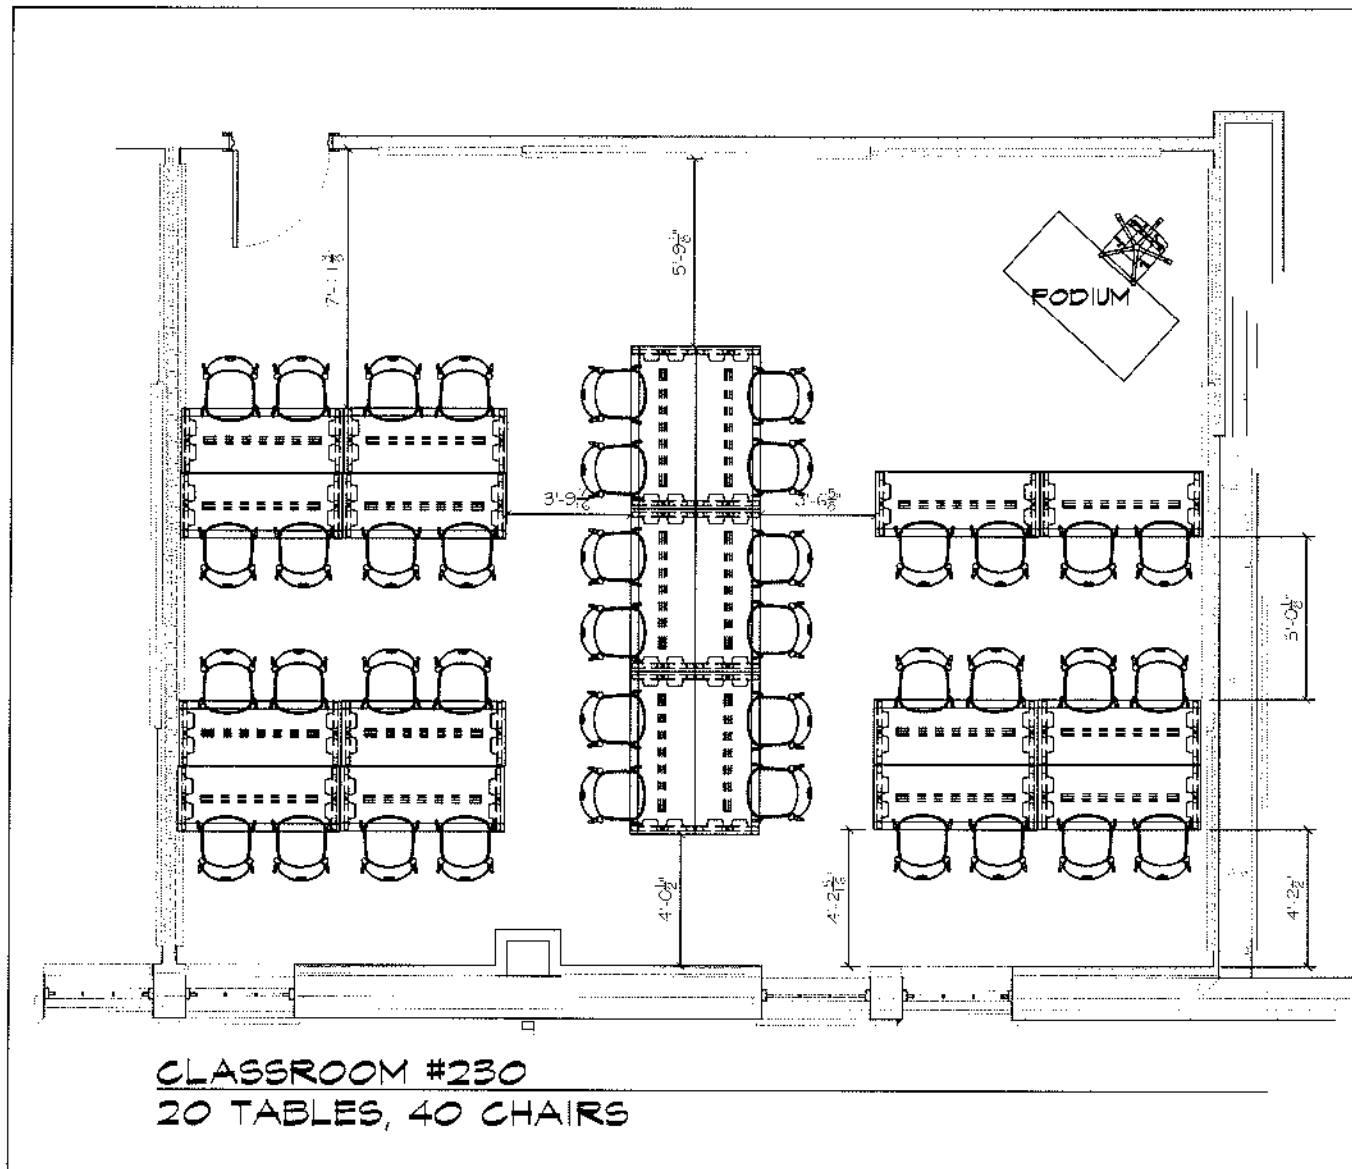


Client Signature:		Date:
Sheet No.	Date: 12/1/14	UF HEAVENER HALL CLASSROOM 230 - LAYOUT 1 PROPOSAL #102459 www.officeenvironments.com
	Scale: NTS	
	Designer: K.GRAY	
	Revisions:	
File Path: Dec 02 2014 - 10:04am E:\UF HEAVENER HALL\New Floorplans 1-18-15\FINAL DRAWINGS\2nd Floor Classroom Layouts.dwg		


Notice:
This drawing, including the specifications, concepts, designs and arrangements represented thereby or incorporated in it, is and shall remain the property of Office Environments, Inc. It shall not be copied, disclosed to third parties, used to perform or complete this project by others, or used on any project other than this specific project for which it has been prepared. Field dimensions must be verified prior to installation.

UF HEAVENER HALL
CLASSROOM 230 - LAYOUT 1
PROPOSAL #102459
www.officeenvironments.com

 **office environments**

1801 Hermitage Blvd
Suite 170
Tallahassee, FL 32308

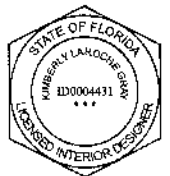

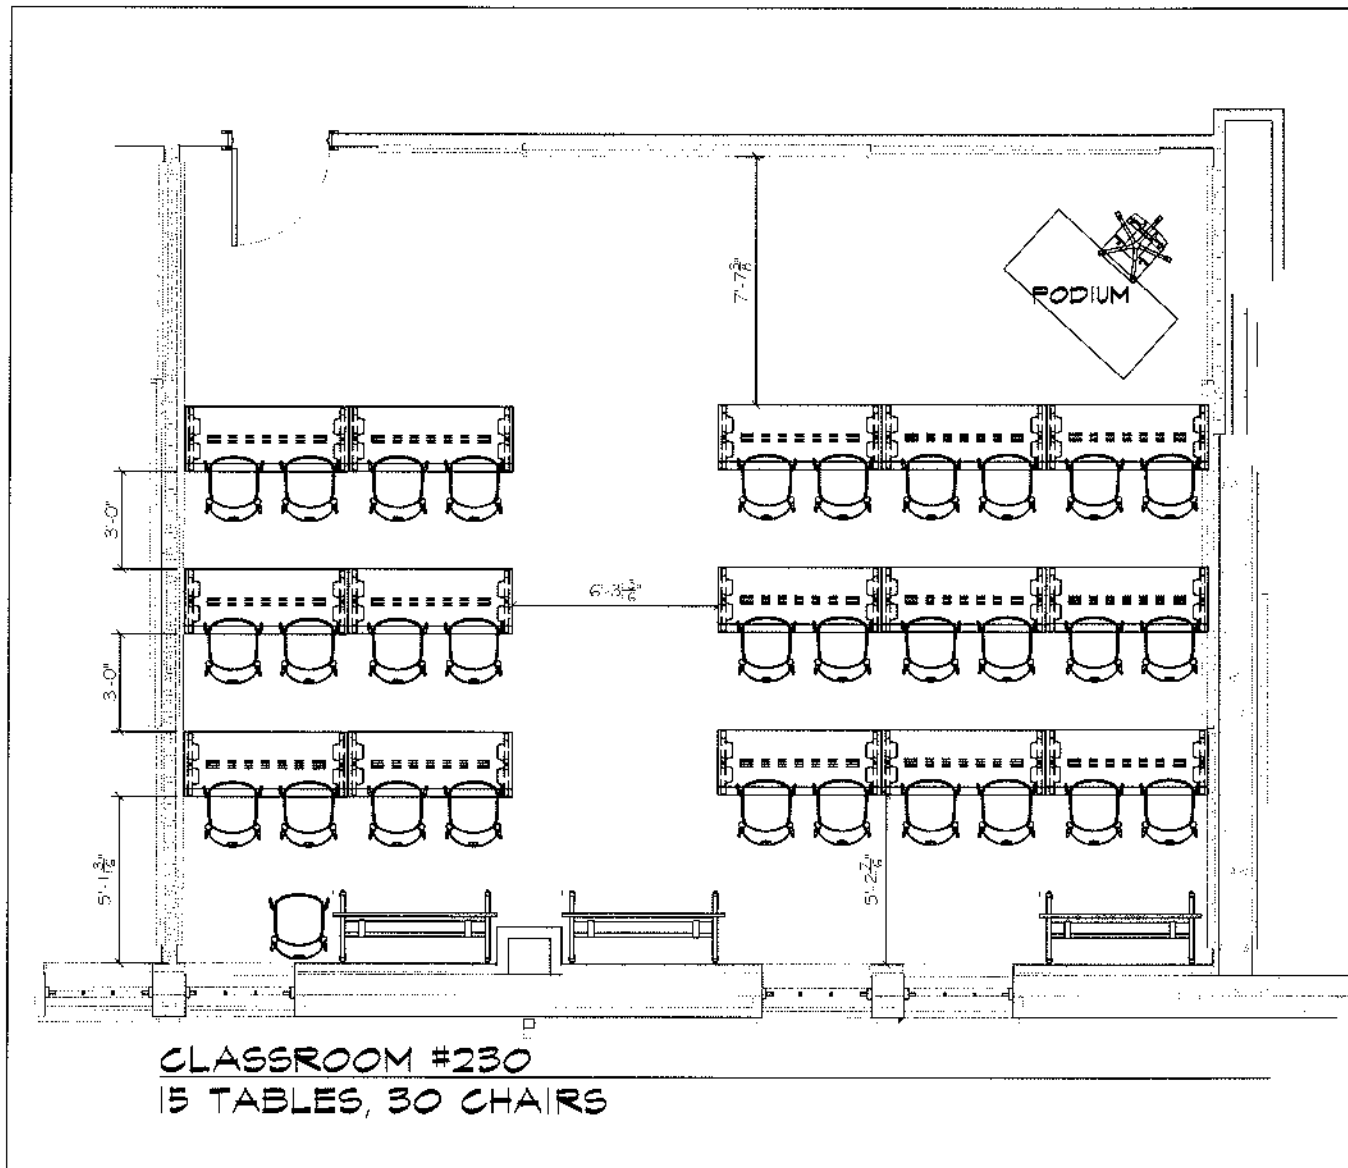

Client Signature:

Date:

Sheet No.

Date: 12/1/14

Scale: NTS

Designer: K. GRAY

Revisions:

Notice:

This drawing, including the specifications, concepts, designs and arrangements represented hereby or incorporated in it, is and shall remain the property of Office Environments, Inc. It shall not be copied, disclosed to third parties, used to perform or complete this project by others, or used on any project other than the specific project for which it has been prepared. Field dimensions must be verified prior to installation.


UF HEAVENER HALL
CLASSROOM 230 - LAYOUT 2
PROPOSAL #102459

www.officeenvironments.com




office environments

1801 Hermitage Blvd
Suite 170
Tallahassee, FL 32308

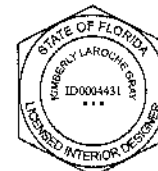

File Path: Dec 012014 - 10: 04am E:\UF HEAVENER HALL\New Floorplans (1-16-15)\FINAL DRAWINGS\2nd Floor Classroom Layouts.dwg

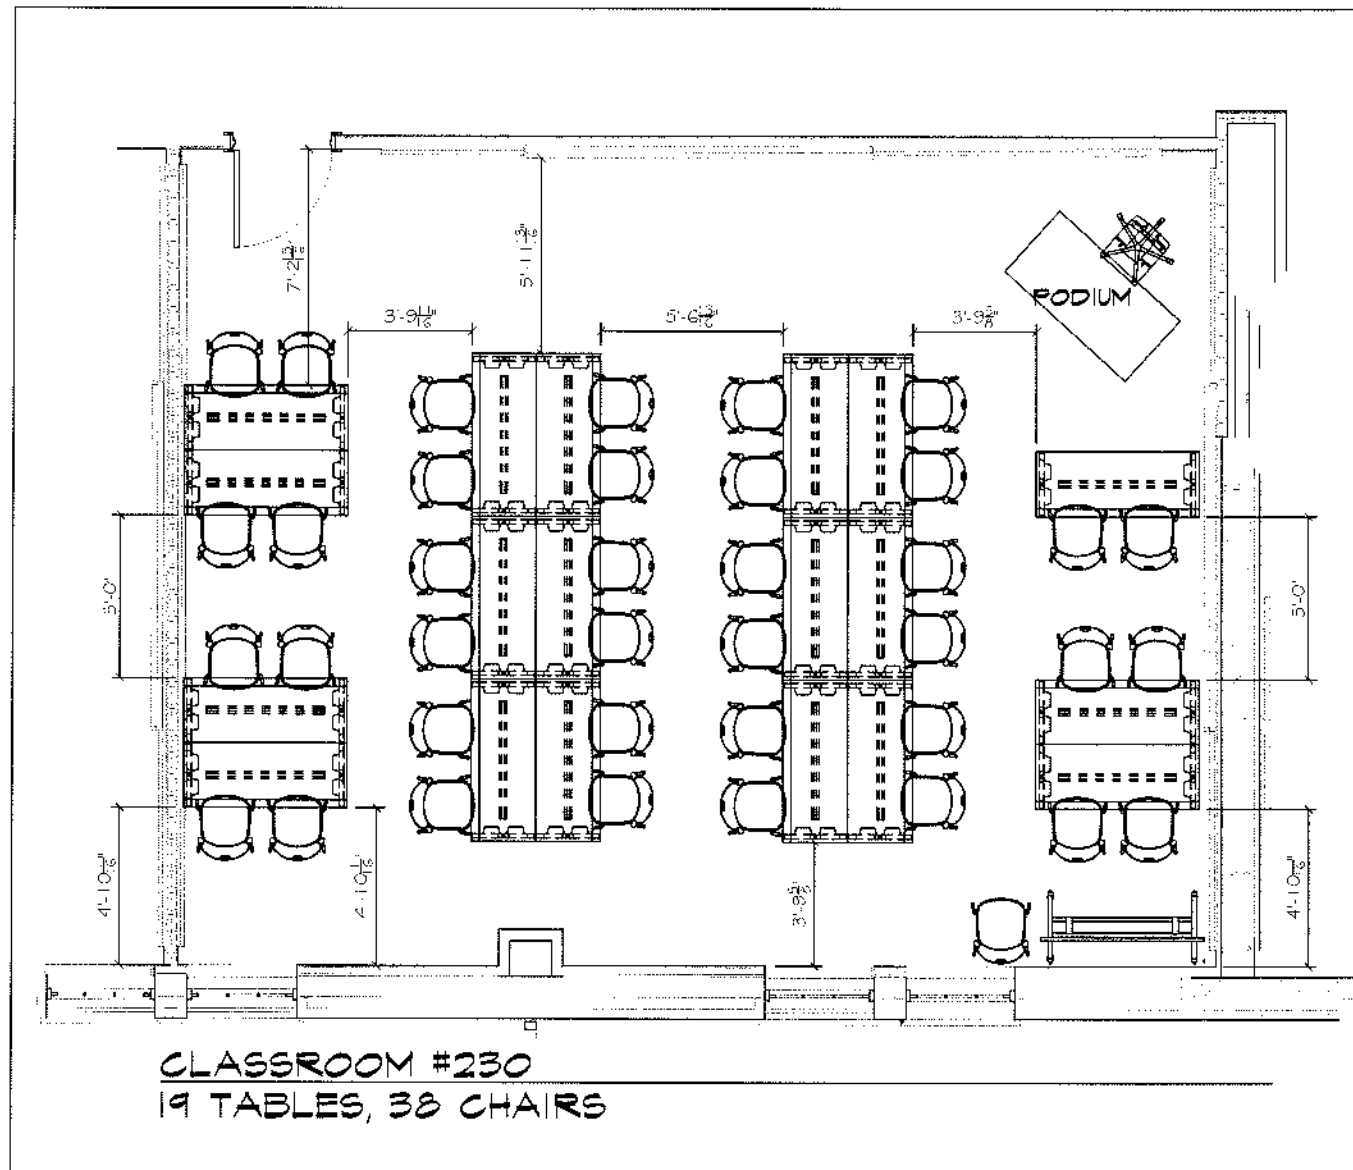

Client Signature:

Date:

Sheet 1 of 1

Date: 12/1/14

Scale: NTS

Designer: K. GRAY

Revisions:

File Path: Dec 01/2014 - 10: 04am E:\UF HEAVENER HALL\New Floorplans 148-15\FINAL DRAWINGS\2nd Floor Classroom Layouts.dwg


Notice:
 This drawing, including the specifications, concepts, designs and arrangements represented thereby or incorporated in it, is and shall remain the property of Office Environments, Inc. It shall not be copied, disclosed to third parties, used to perform or complete this project by others, or used on any project other than the specific project for which it has been prepared. Field alterations must be verified prior to installation.


UF HEAVENER HALL
 CLASSROOM 230 - LAYOUT 3
 PROPOSAL #102459

www.officeenvironments.com



1801 Hermitage Blvd
 Suite 170
 Tallahassee, FL 32308

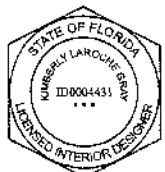

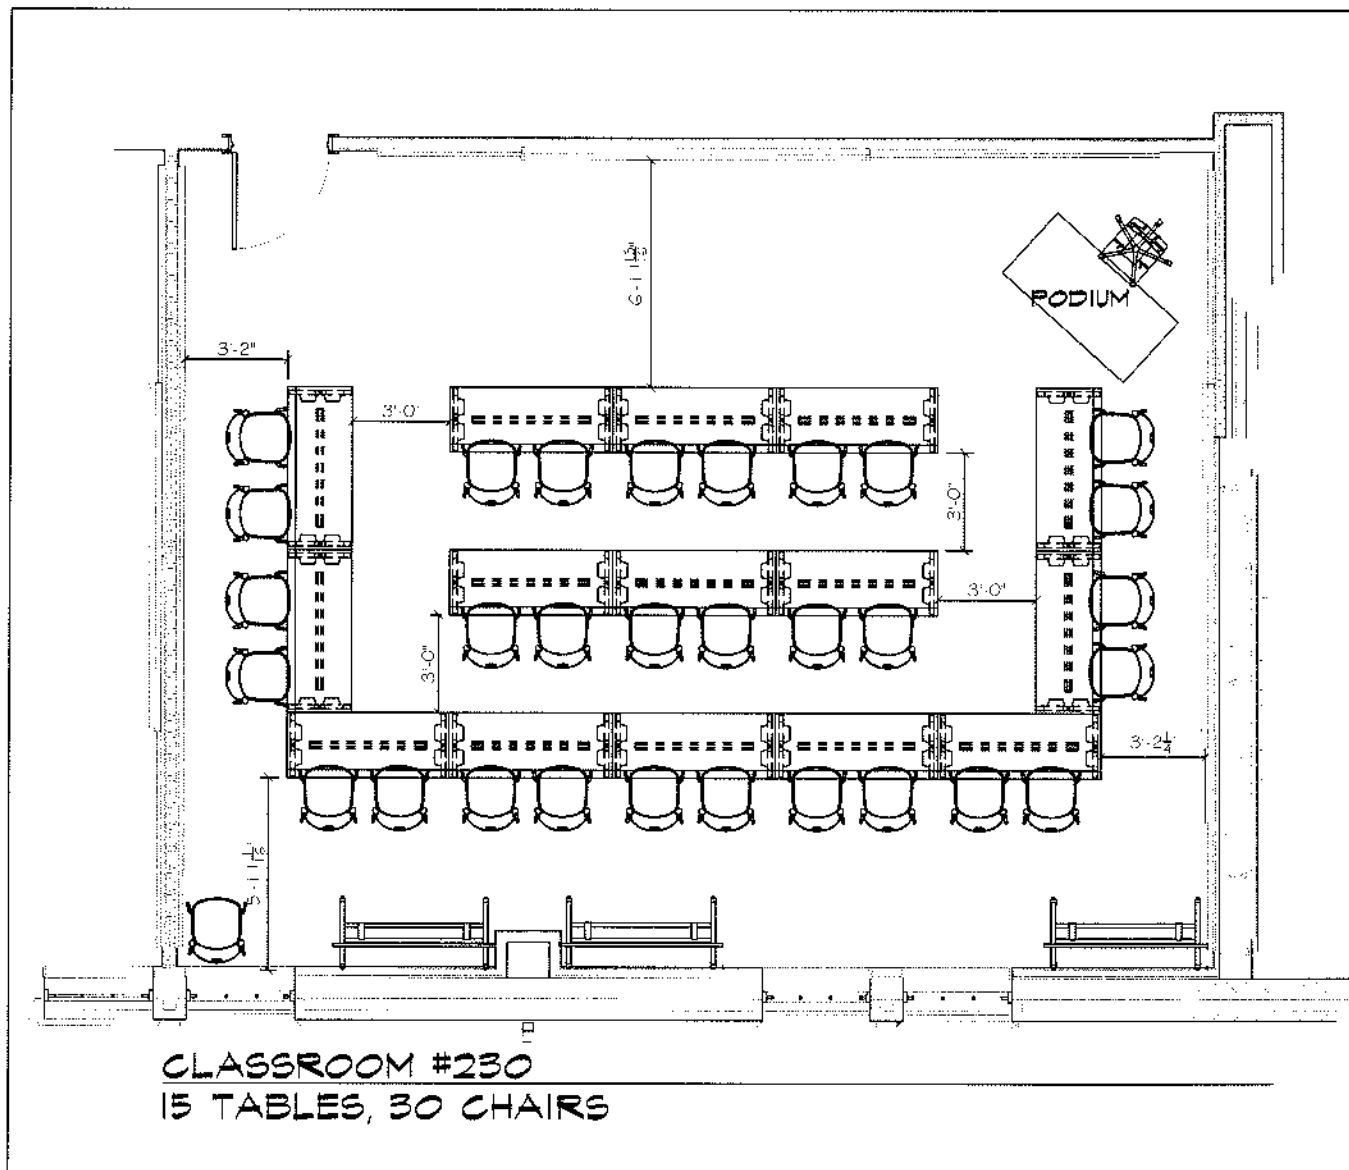

Client Signature:

Date:

Date: 12/1/14

Scale: NTS

Designer: K. GRAY

Revisions:

File Path: Des 012014 - 10_0404 E:\UF HEAVENER HALL\New Floorplans 140-15\FINAL DRAWINGS\2nd Floor Classroom Layouts.dwg

Notice:

This drawing, including the specifications, concepts, designs and arrangements represented hereby or incorporated in it, is and shall remain the property of Office Environments, Inc. It shall not be copied, altered, or used in any project other than the specific project for which it has been prepared. Field dimensions must be verified prior to installation.


UF HEAVENER HALL
CLASSROOM 230 - LAYOUT 4
PROPOSAL #102459

www.officeenvironments.com




office environments

1801 Hermitage Blvd
Suite 170
Tallahassee, FL 32308

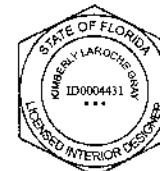

Sheet No.

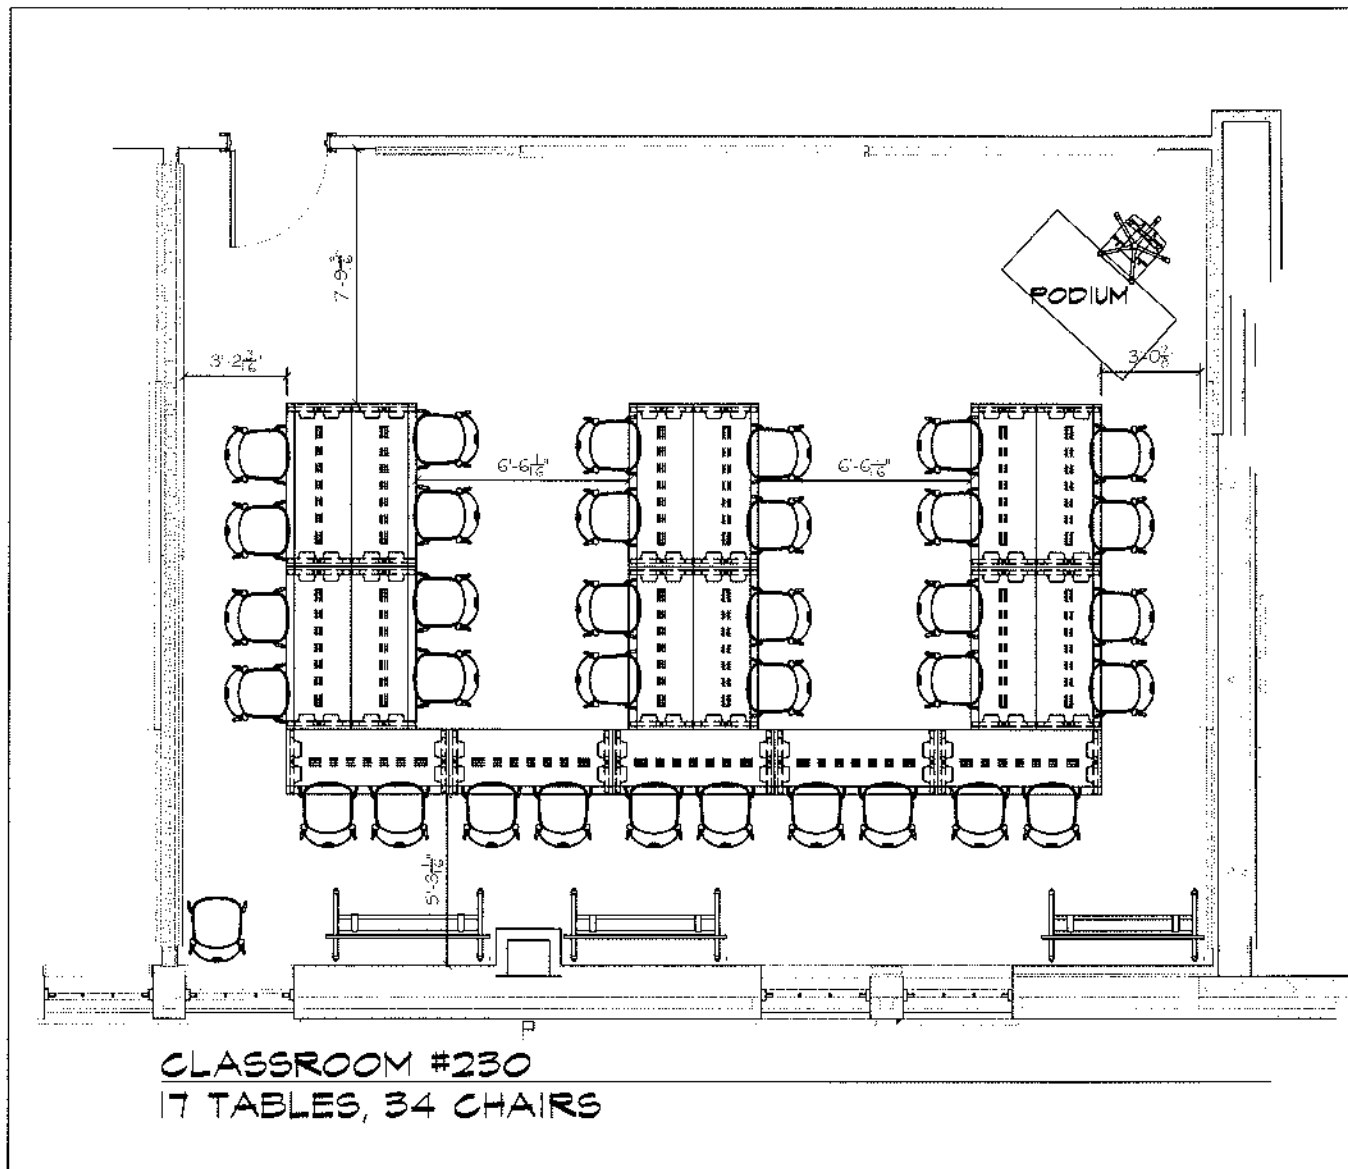

Client Signature:

Date:

Sheet No.

Date: 12/1/14

Scale: NTS

Designer: K. GRAY

Revisions:

File Path: Dec 012014 - 10:09am ENF HEAVENER HALL New Floorplans I-16-18 FINAL DRAWINGS 2nd Floor Classroom Layouts


Notice:
This drawing, including the specifications, concepts, designs and arrangements represented thereby or incorporated in it, is and shall remain the property of Office Environments, Inc.
It shall not be copied, disclosed for third parties, used to perform or complete this project by others, or used on any project other than the specific project for which it has been prepared. Field dimensions must be verified prior to installation.


UF HEAVENER HALL
CLASSROOM 230 - LAYOUT 5
PROPOSAL #102459

www.officeenvironments.com



1801 Hermitage Blvd
Suite 170
Tallahassee, FL 32308

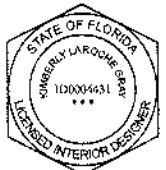

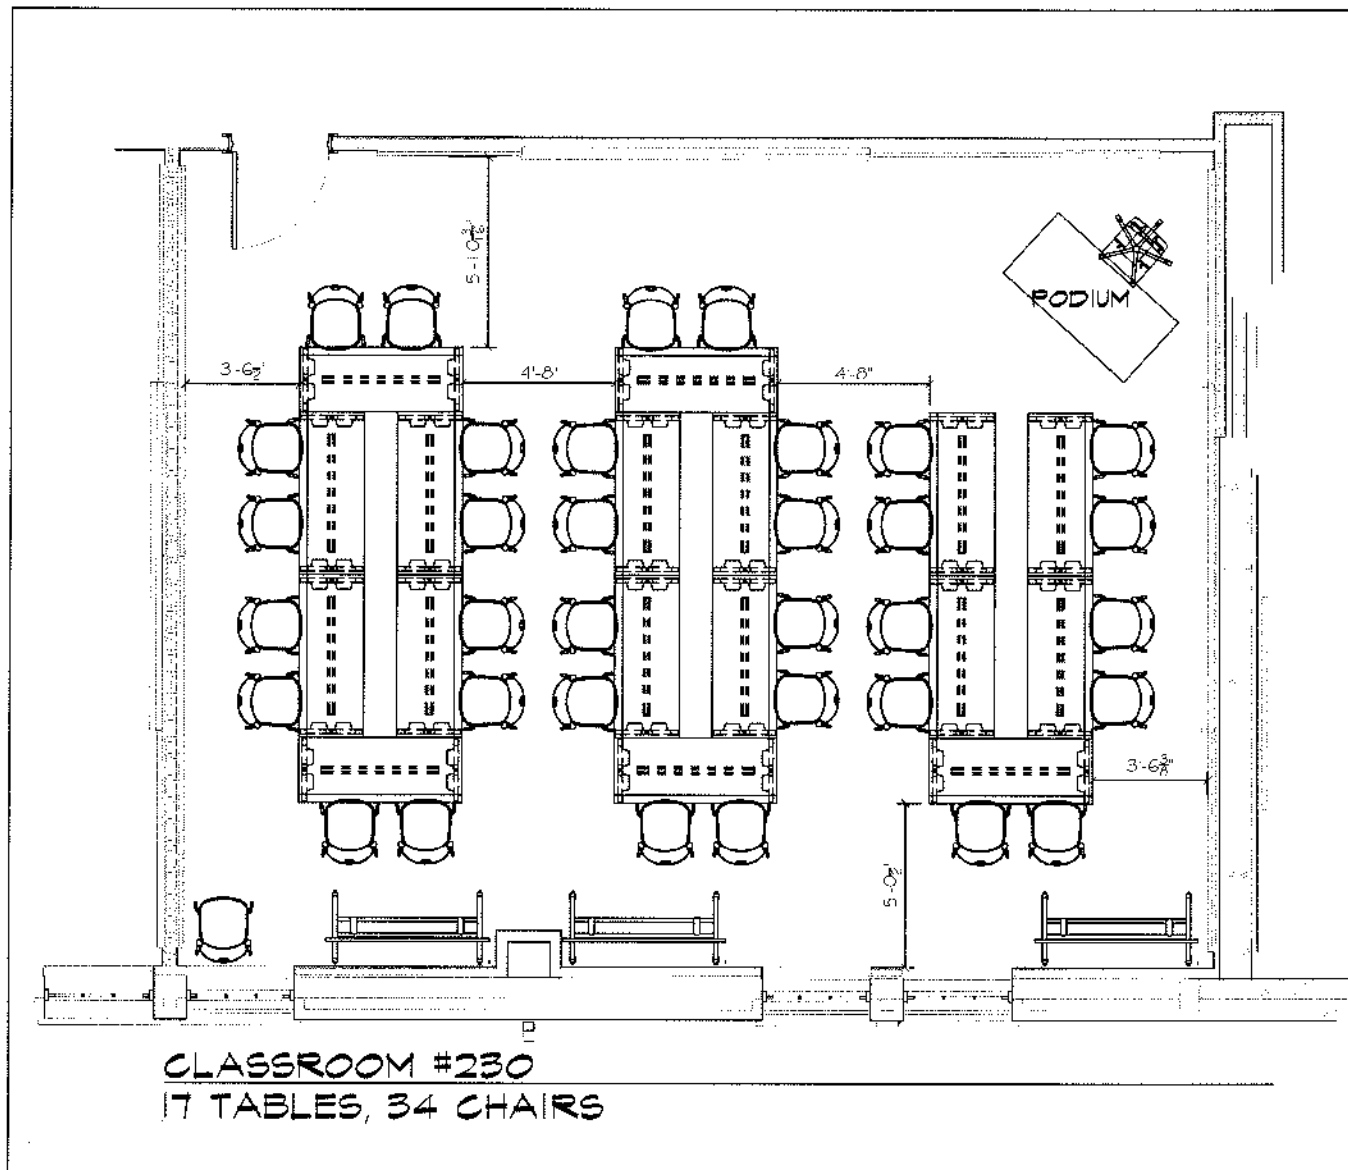

Client Signature:

Date:

Sheet No.

Date: 12/1/14

Scale: NTS

Designer: K. GRAY

Revisions:

File Path: Dec 01 2014 - 10:09am E:\UF HEAVENER HALL\New Floorplans 1-10-15\FINAL DRAWINGS\2nd Floor Classroom Layouts.dwg

Notice:

This drawing, including the specifications, concepts, designs and arrangements represented hereby or incorporated in it, is and shall remain the property of Office Environments, Inc. It shall not be copied, disclosed to third parties, used to perform or complete the project by others, or used on any project other than the specific project for which it has been prepared. Field alterations must be verified prior to installation.

UF HEAVENER HALL
CLASSROOM 230 - LAYOUT 6
PROPOSAL #102459

www.officeenvironments.com



office environments

1801 Hermitage Blvd
Suite 170
Tallahassee, FL 32308

